


# INTERIM PARKING LOT

4887 SPACES

ATTACHMENT 1

JUNE 2007

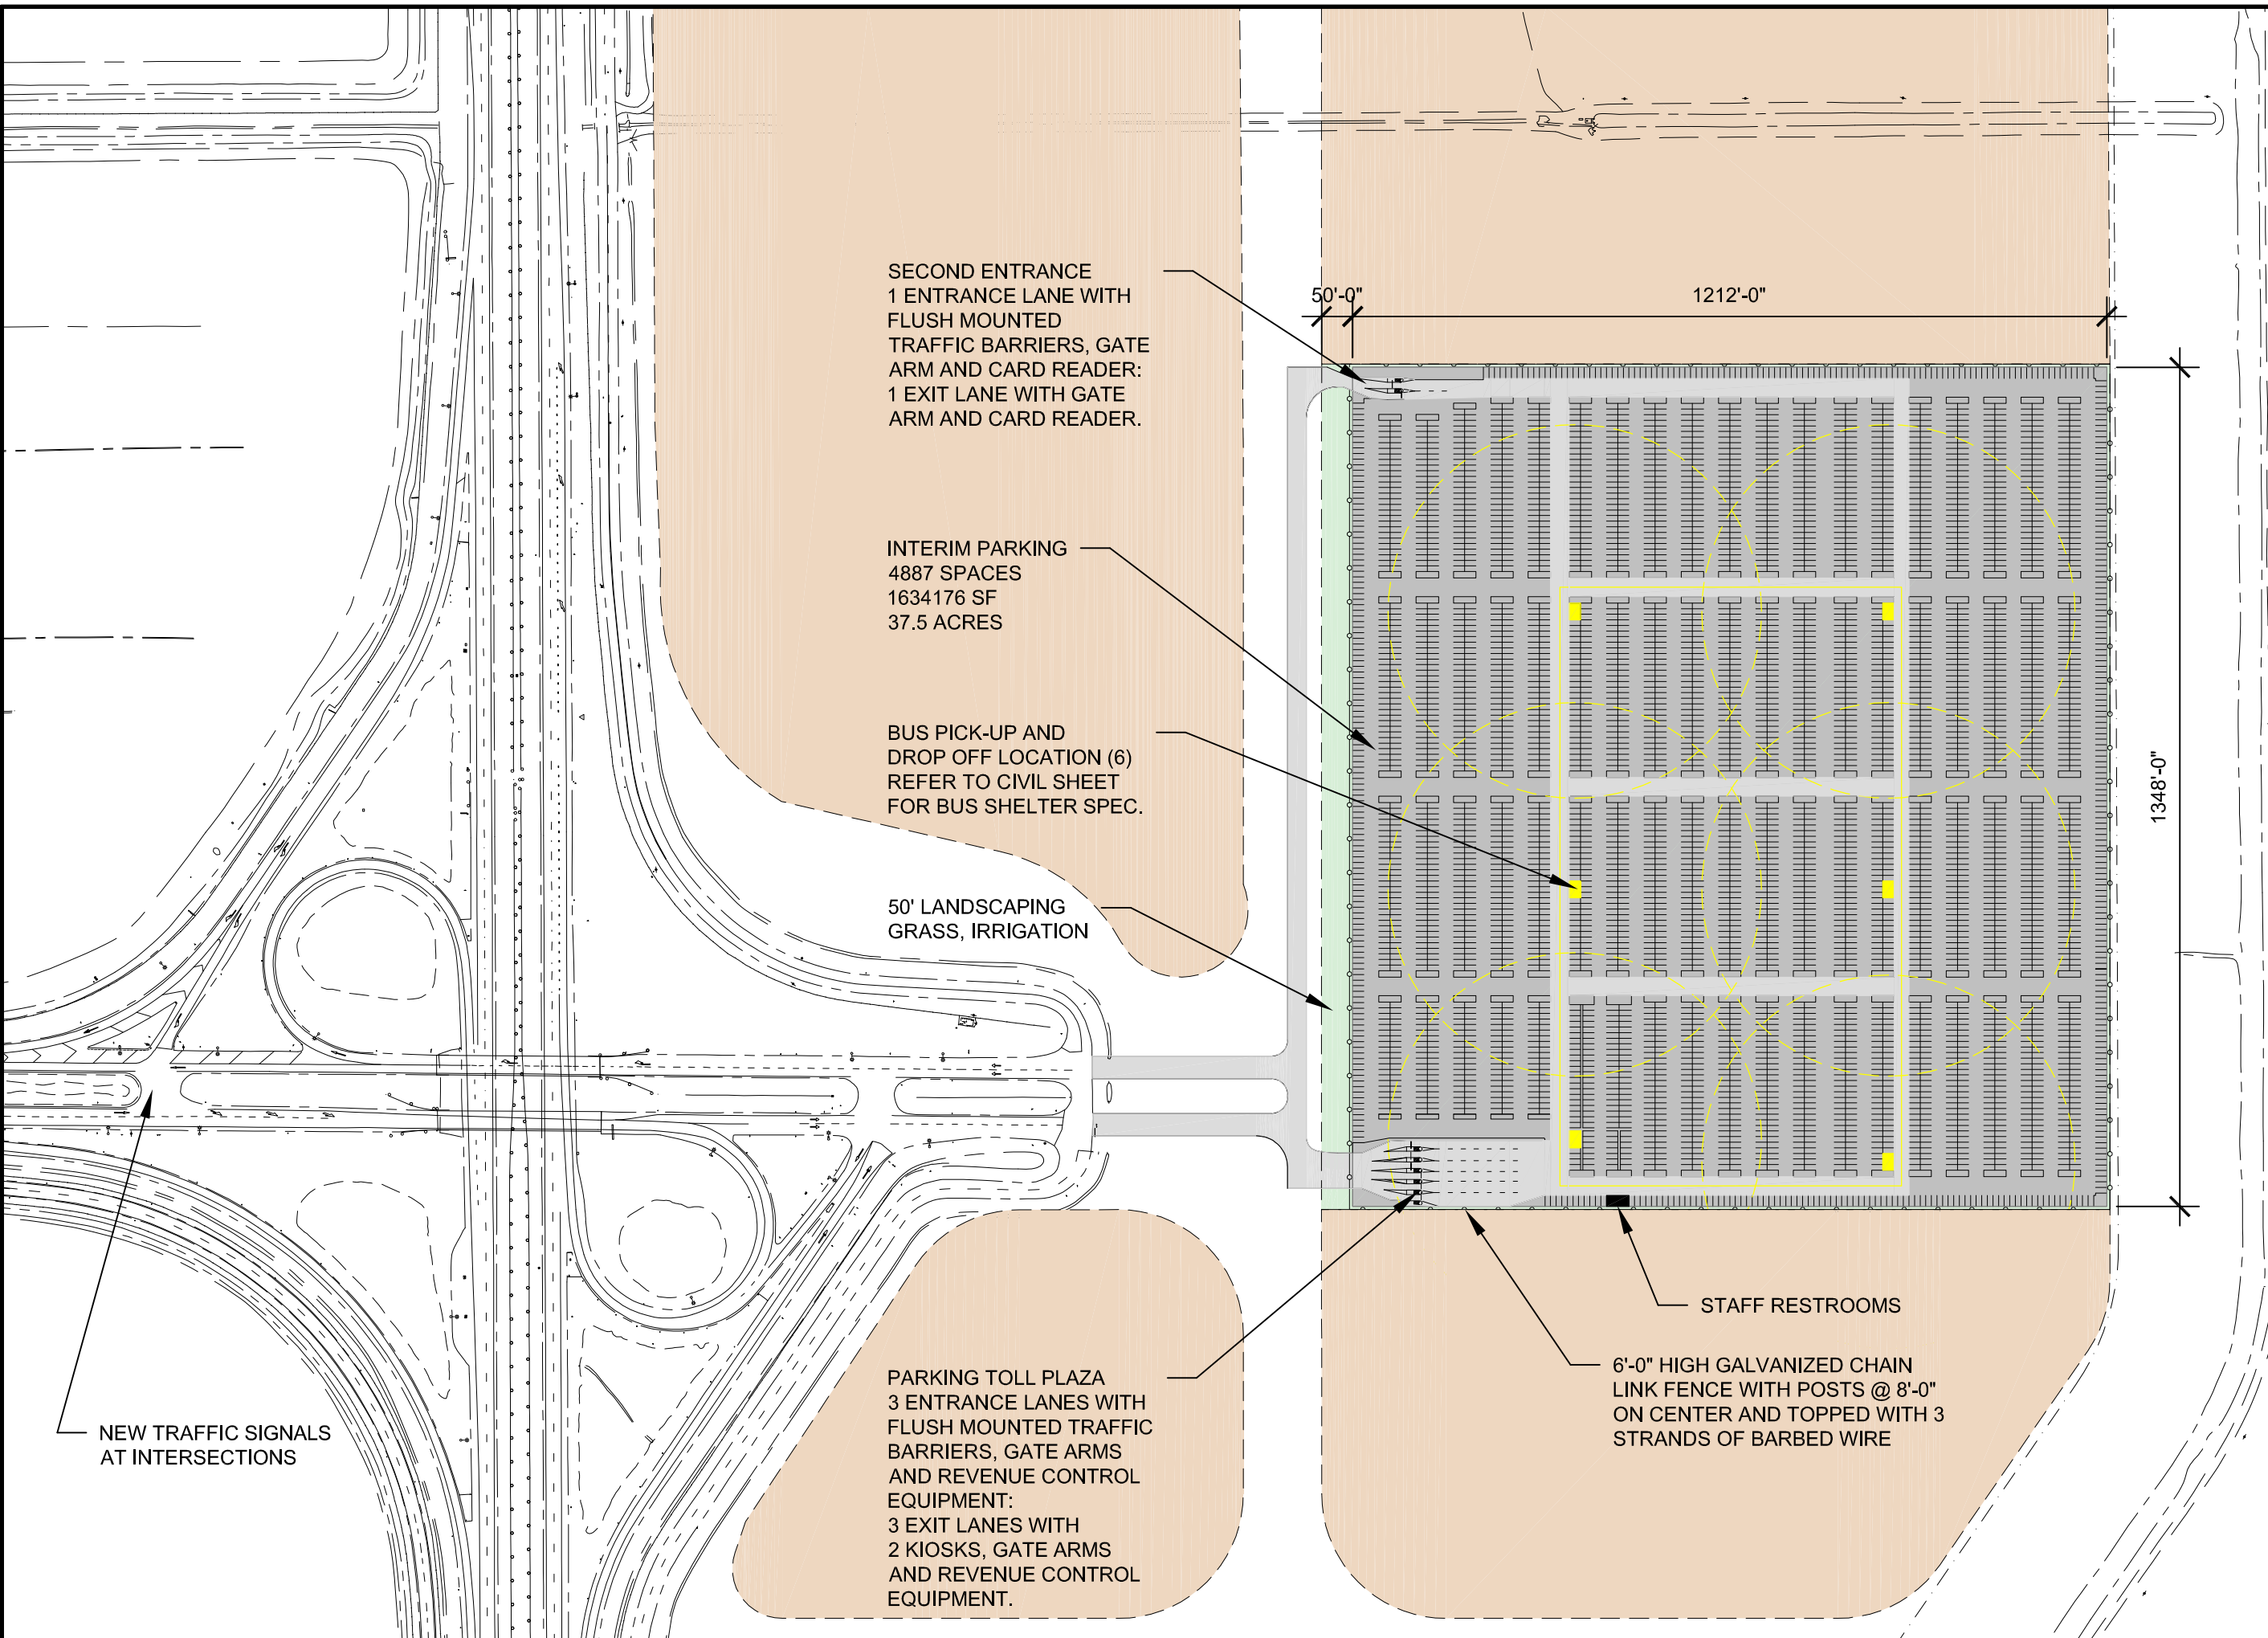

SECOND ENTRANCE  
 1 ENTRANCE LANE WITH  
 FLUSH MOUNTED  
 TRAFFIC BARRIERS, GATE  
 ARM AND CARD READER:  
 1 EXIT LANE WITH GATE  
 ARM AND CARD READER.

50'-0"

1212'-0"

INTERIM PARKING  
 4887 SPACES  
 1634176 SF  
 37.5 ACRES

BUS PICK-UP AND  
 DROP OFF LOCATION (6)  
 REFER TO CIVIL SHEET  
 FOR BUS SHELTER SPEC.

1348'-0"

50' LANDSCAPING  
 GRASS, IRRIGATION

STAFF RESTROOMS

6'-0" HIGH GALVANIZED CHAIN  
 LINK FENCE WITH POSTS @ 8'-0"  
 ON CENTER AND TOPPED WITH 3  
 STRANDS OF BARBED WIRE

NEW TRAFFIC SIGNALS  
 AT INTERSECTIONS

PARKING TOLL PLAZA  
 3 ENTRANCE LANES WITH  
 FLUSH MOUNTED TRAFFIC  
 BARRIERS, GATE ARMS  
 AND REVENUE CONTROL  
 EQUIPMENT:  
 3 EXIT LANES WITH  
 2 KIOSKS, GATE ARMS  
 AND REVENUE CONTROL  
 EQUIPMENT.